



NP 3102 SH 3~ Adaptive 258

Technische specificaties

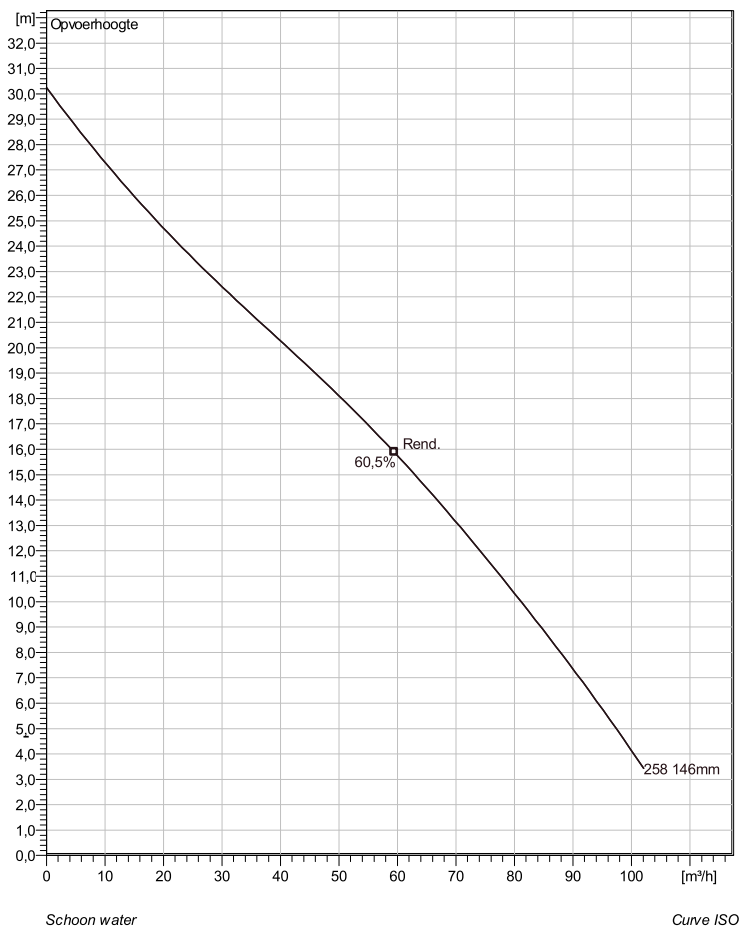

Soort installatie: Semi Permanent, Nat

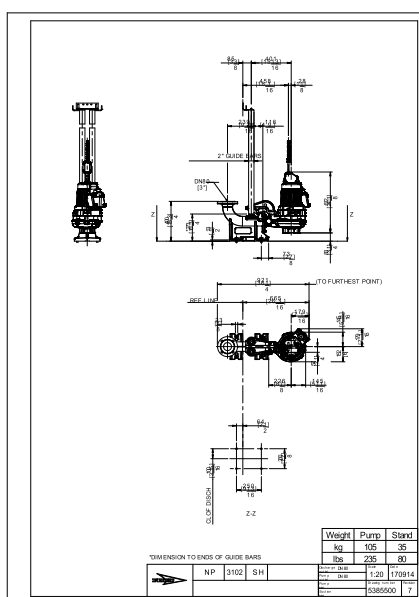

NP 3102 SH 3~ Adaptive 258



Karakteristiek


Pomp

Persaansluiting	80 mm
Diameter aanzuigzijde	80 mm
Impeller diameter	146 mm
Aantal bladen	2

Motor


Motor #	N3102.900 18-10-2AS-W IE3 4.5KW
Stator variant	68
Frequentie	50 Hz
Nominale spanning	200 V
Aantal polen	2
Fasen	3~
Nominaal vermogen	4,5 kW
Toegekende stroom	19 A
Aanloopstroom	144 A
Nominaal toerental	3000 rpm
IE3 Rating is based on Y connection	

Vermogensfactor	
1/1 Load	0,79
3/4 Load	0,73
1/2 Load	0,60
Rendement	
1/1 Load	89,0 %
3/4 Load	87,5 %
1/2 Load	86,3 %

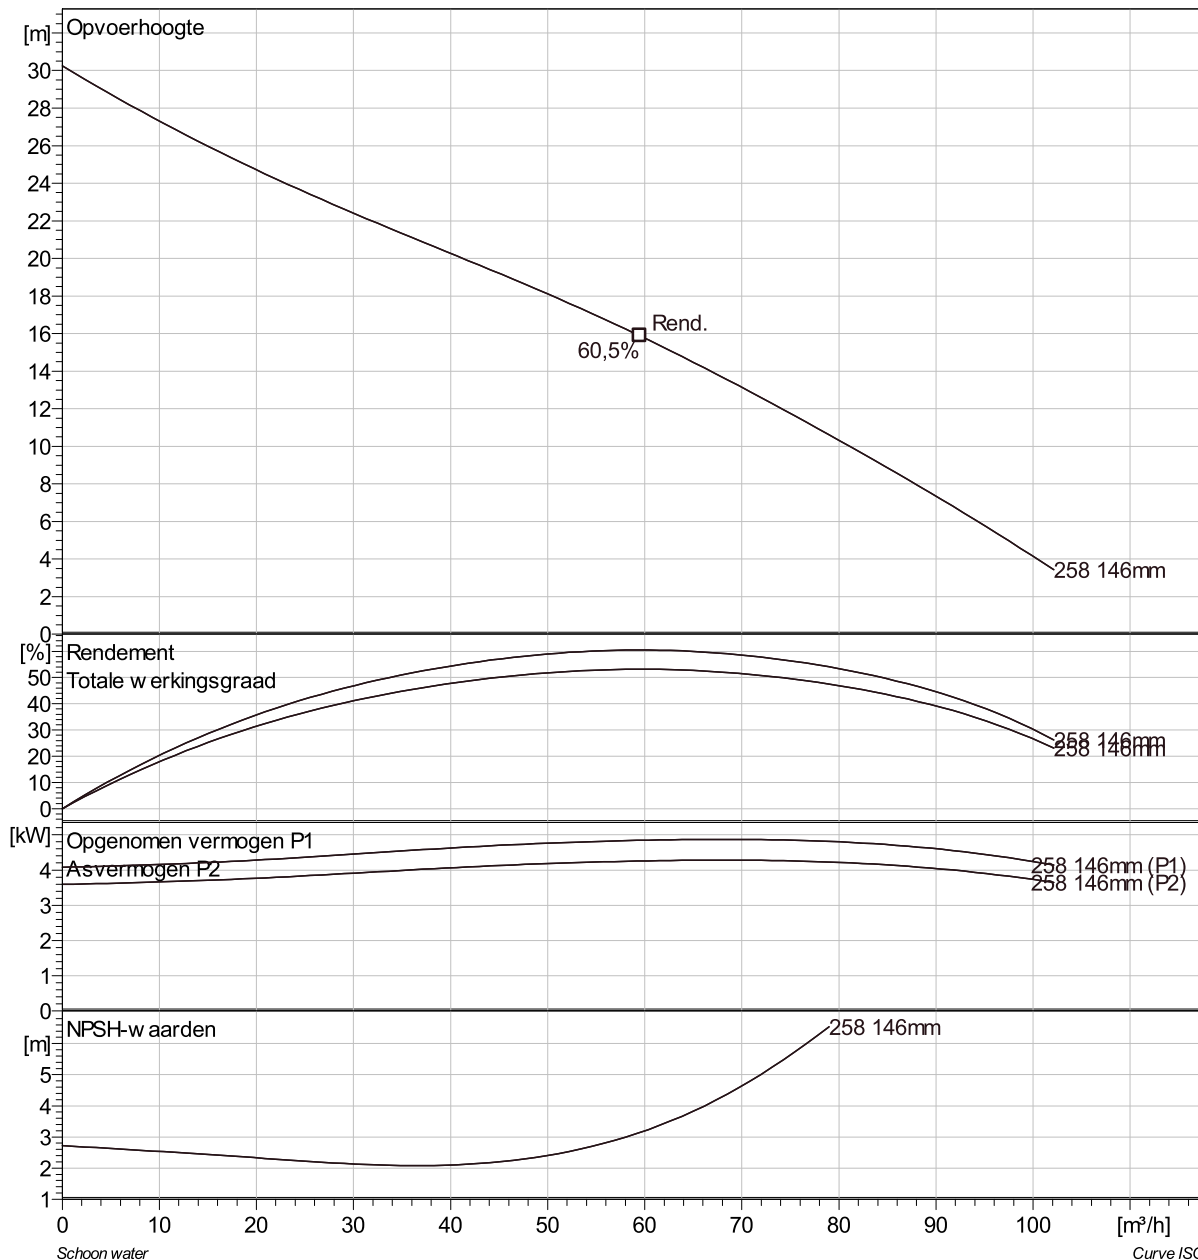

Project	Project ID	Created by	Created on	Last update
			9/27/2018	

NP 3102 SH 3~ Adaptive 258
VFD Analysis

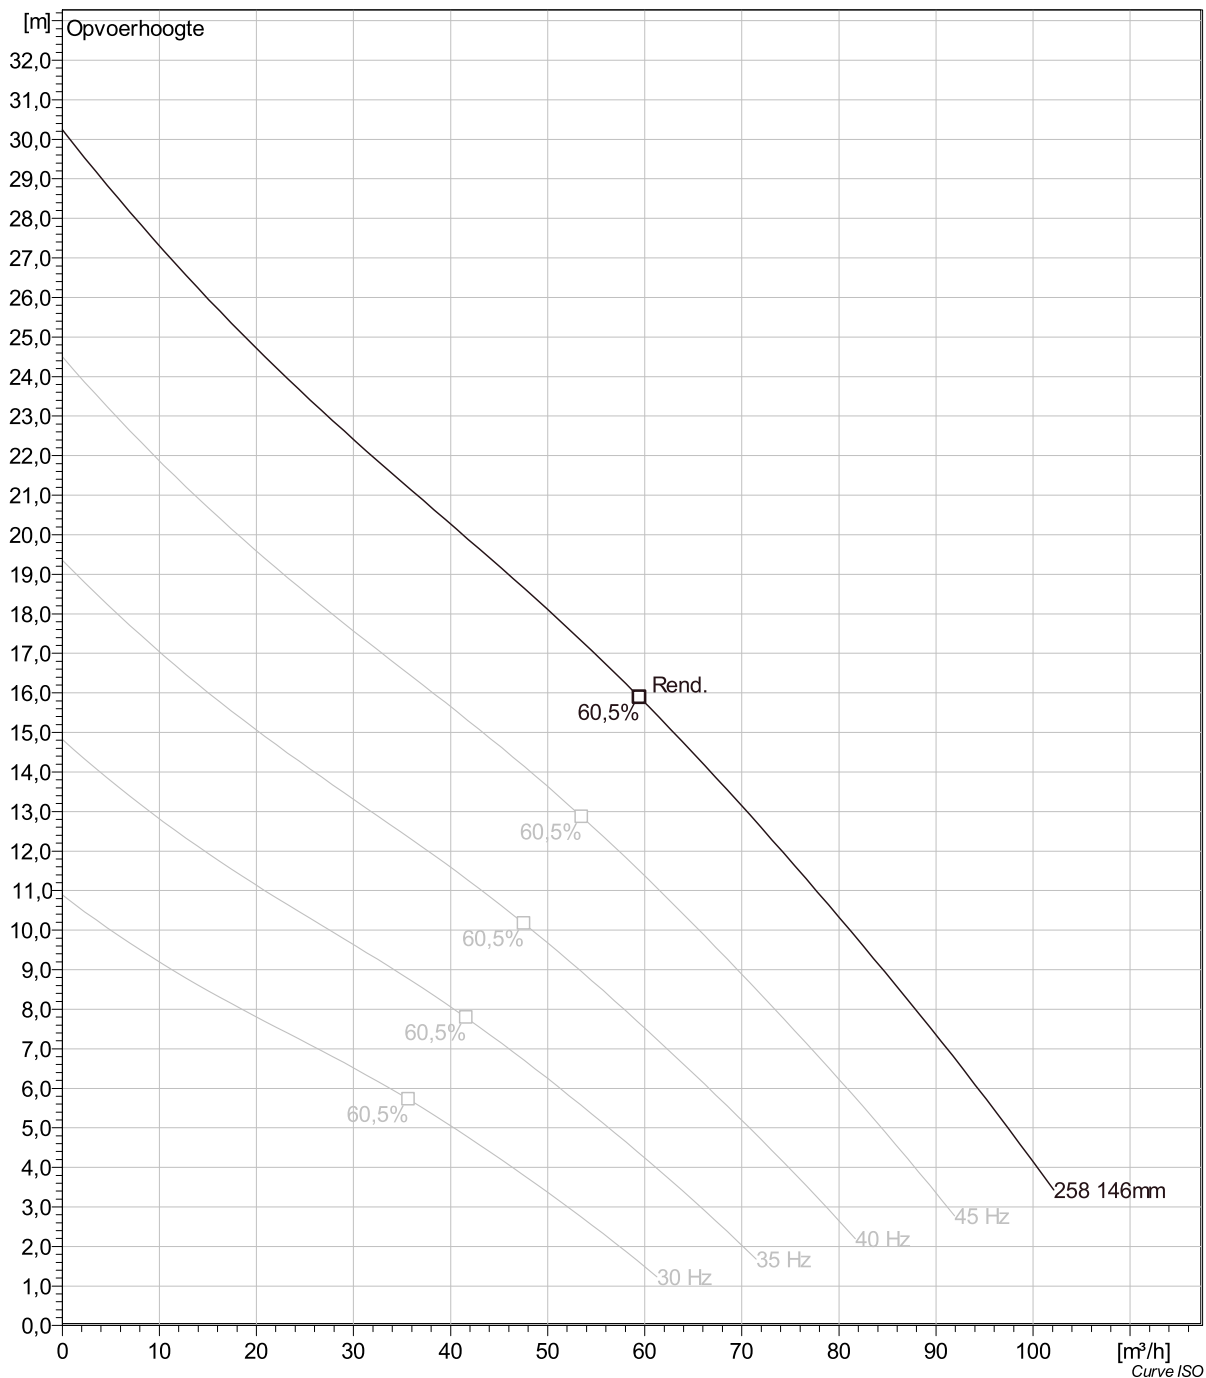

Project


Project ID

Created by

Created on
9/27/2018

Last update

NP 3102 SH 3~ Adaptive 258
Dimensional drawing

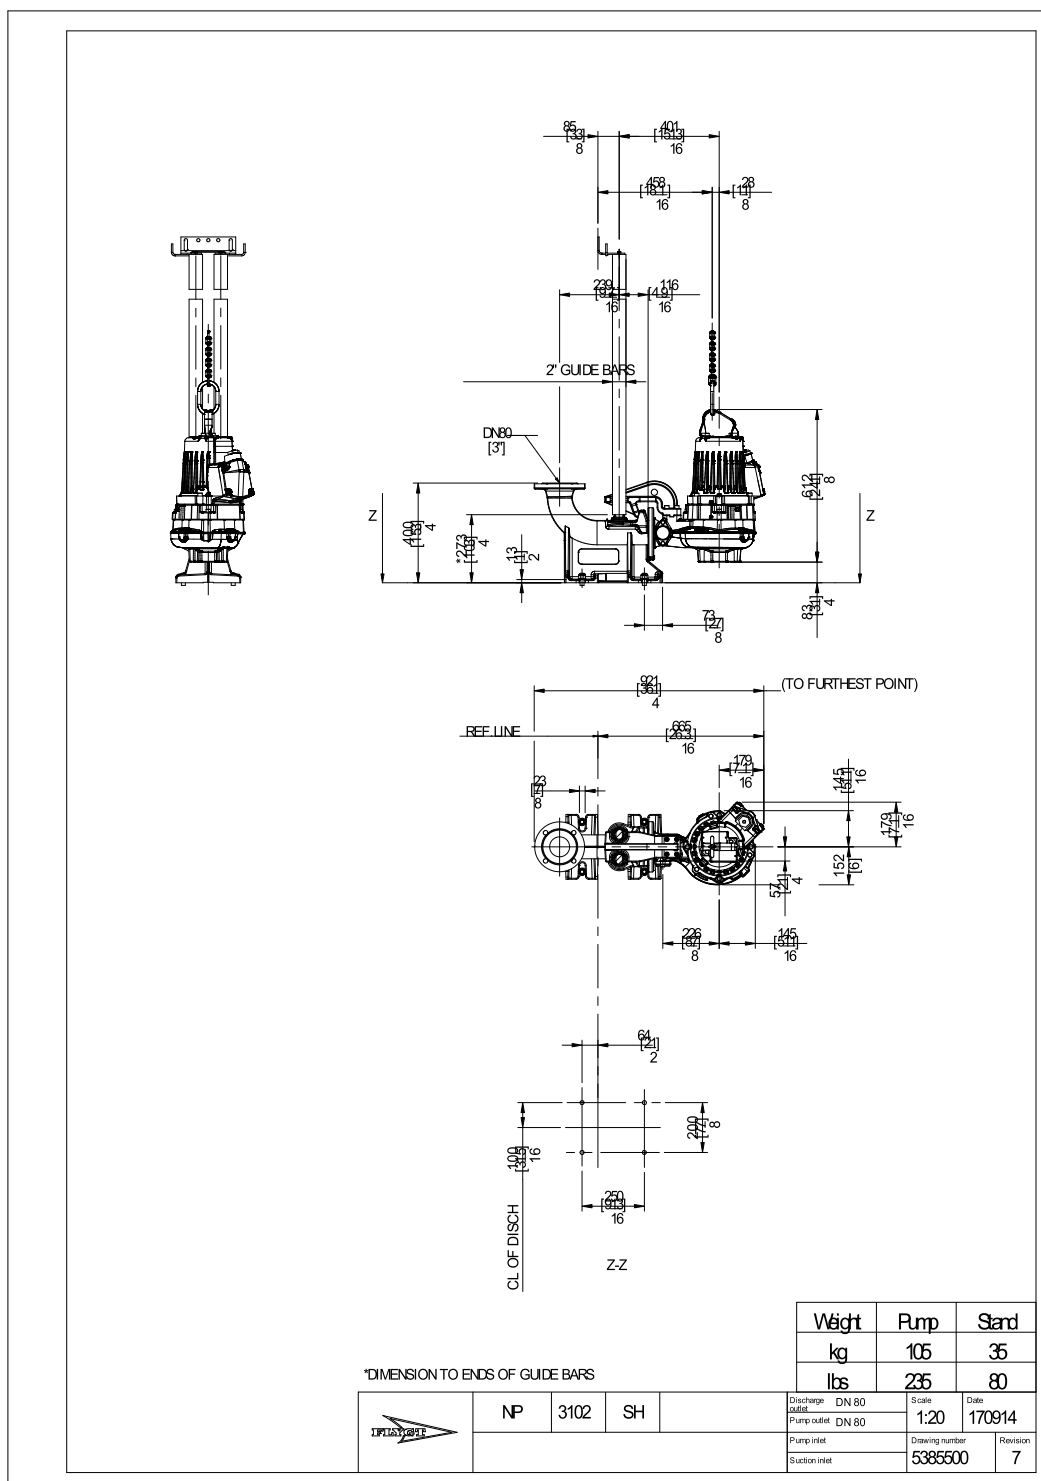

Weight		Pump	Stand
kg		105	35
lbs		235	80
Discharge outlet DN 80	Scale		Date
Pump outlet DN 80	1:20		170914
Pump inlet	Drawing number		Revision
Suction inlet	5385500		7

	NP	3102	SH	

Project	Project ID	Created by	Created on	Last update
---------	------------	------------	------------	-------------